


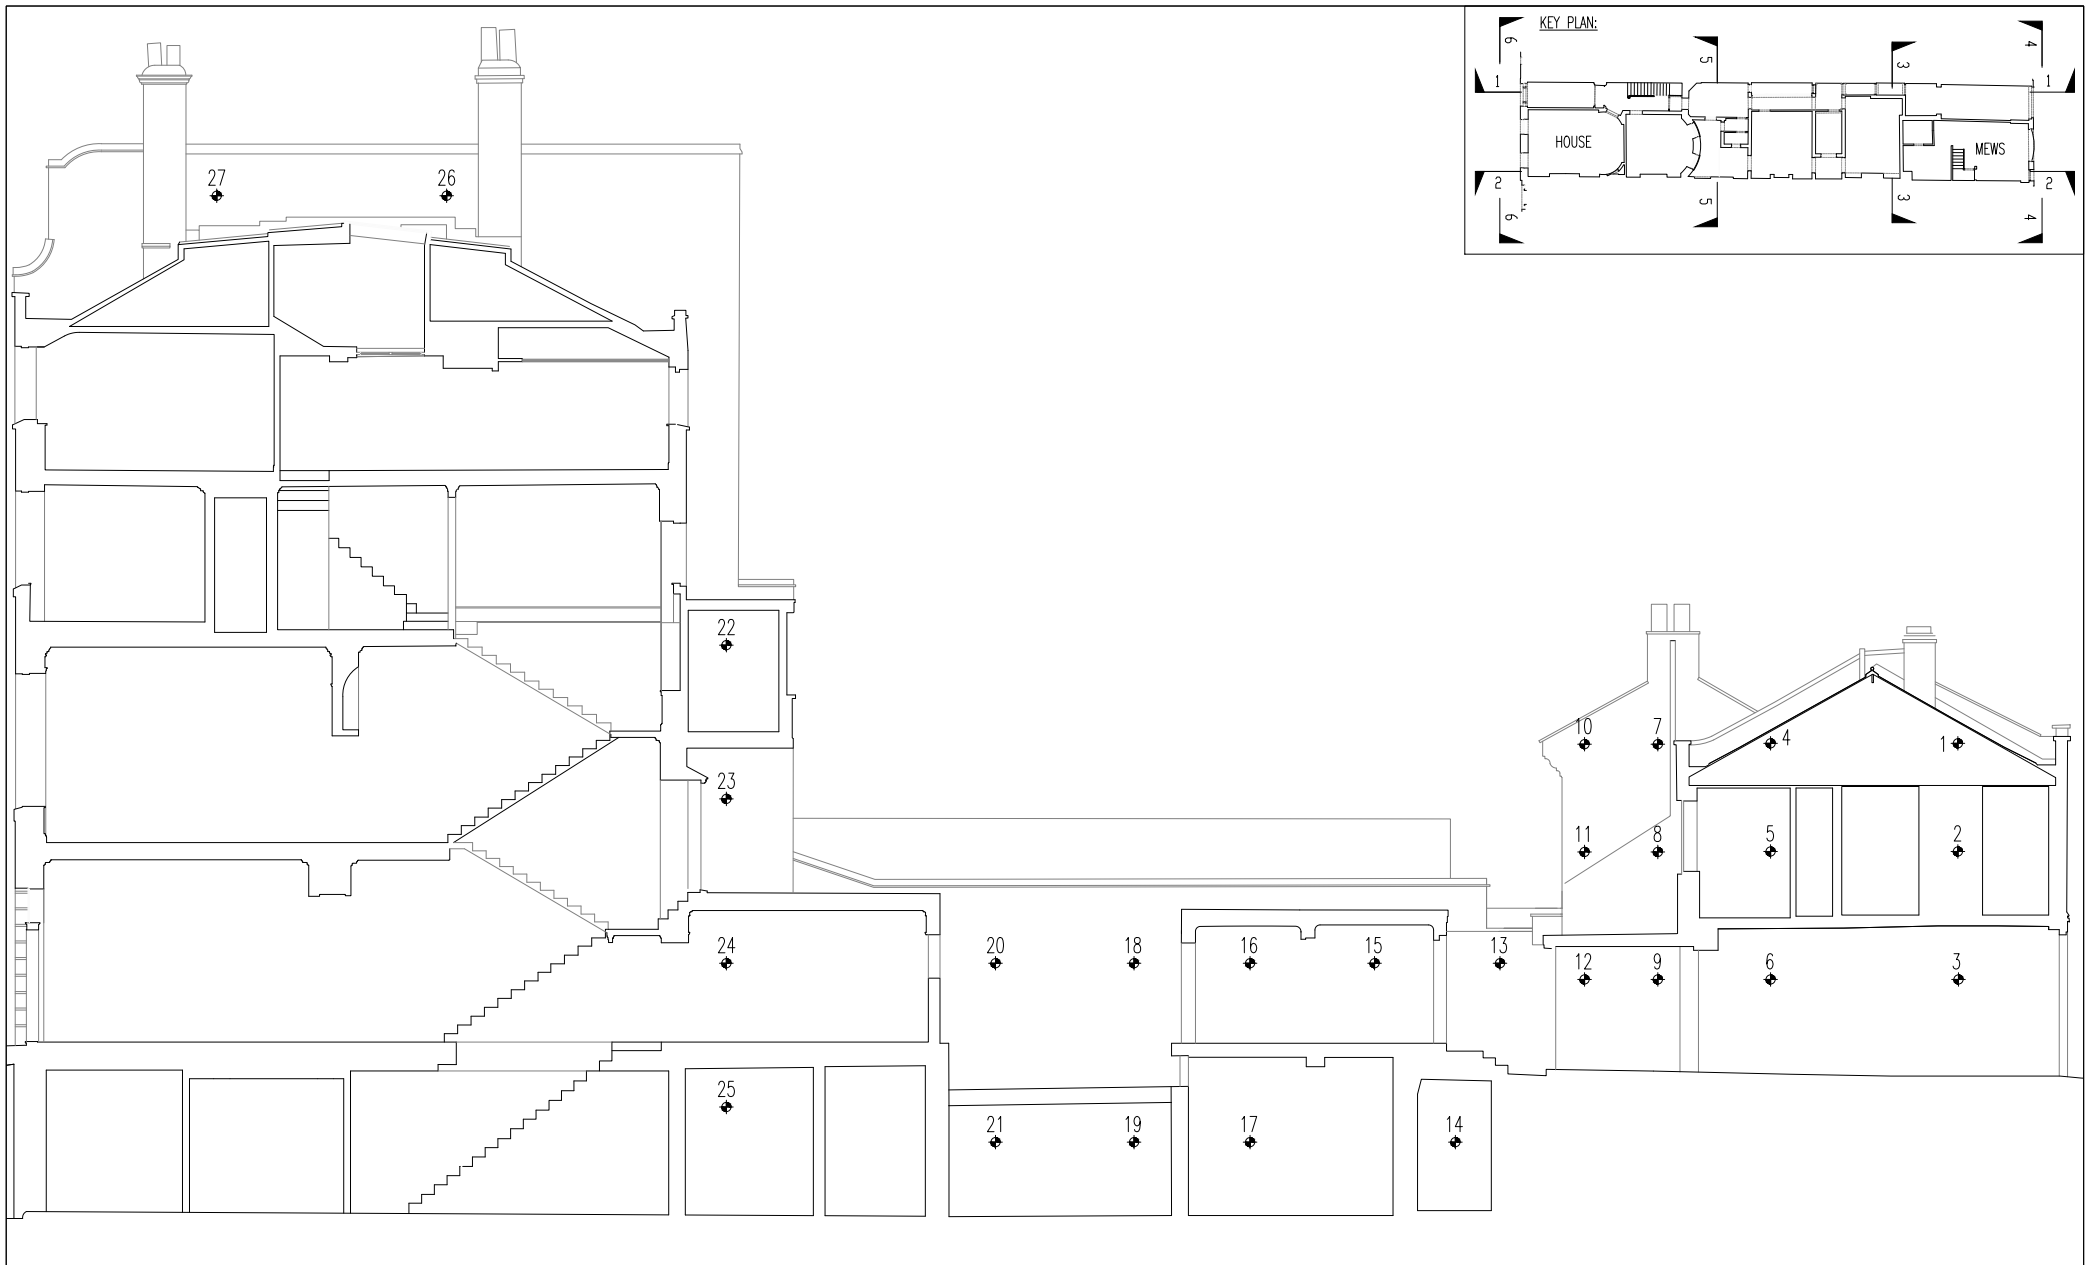


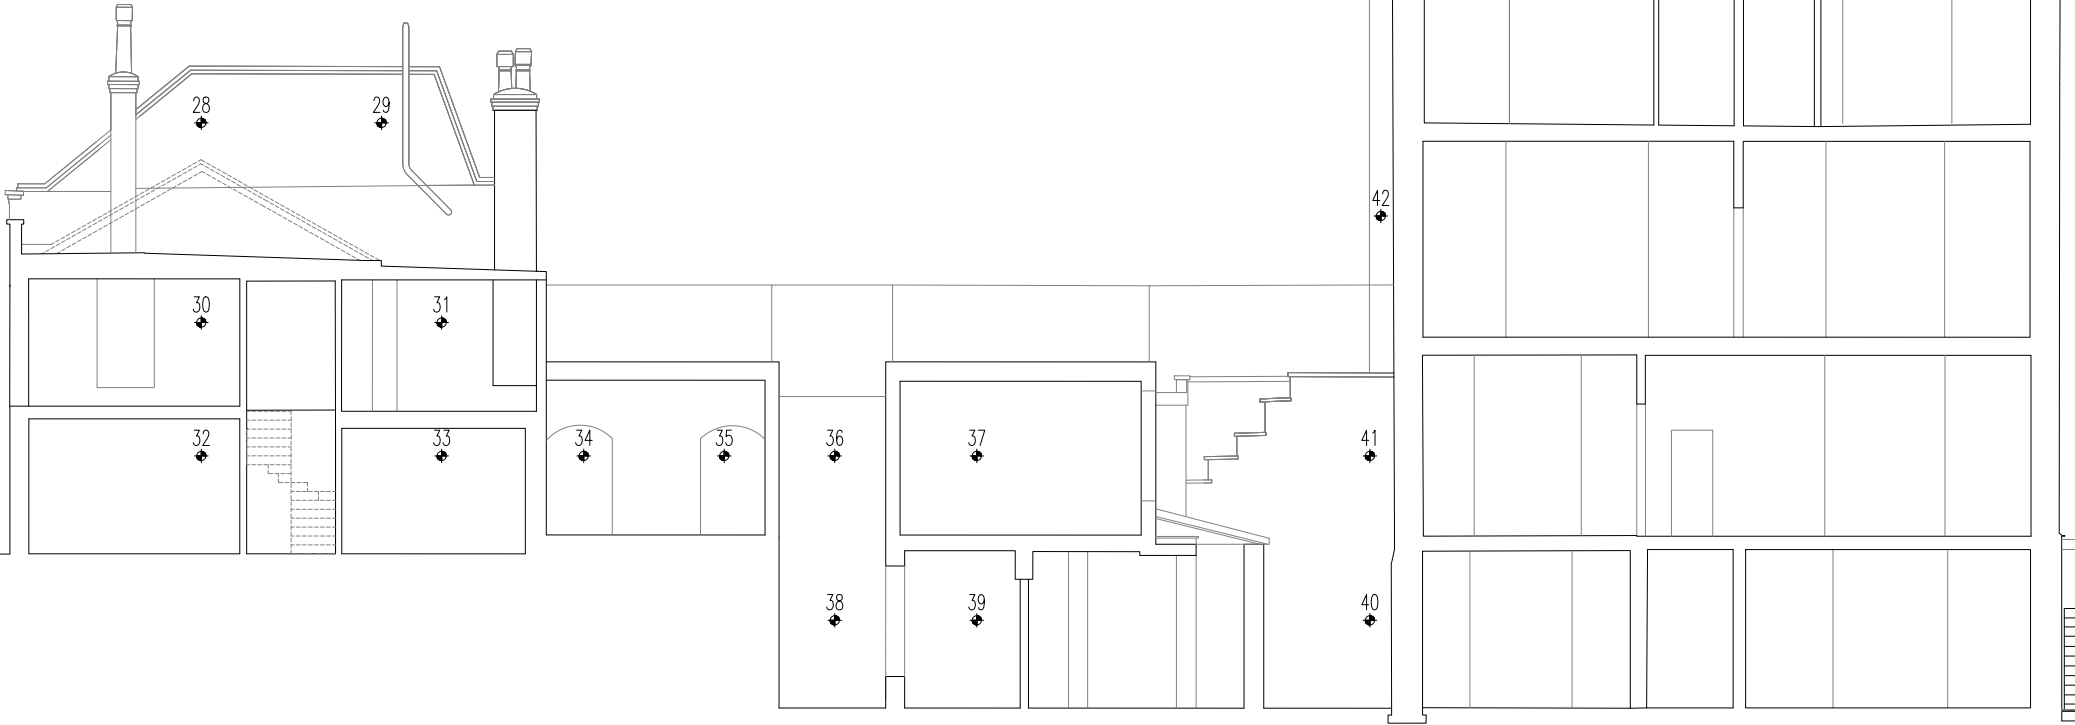

General Notes: 1. THIS DRAWING TO BE READ IN CONJUNCTION WITH ALL RELEVANT ARCHITECTS & ENGINEERS DRAWINGS & SPECIFICATIONS. 2. THE CONTRACTOR IS TO BE RESPONSIBLE FOR ALL DIMENSIONS & FOR THE CORRECT SETTING OUT OF THE WORK ON SITE. 3. DO NOT SCALE THIS DRAWING. ALL DIMENSIONS IN MILLIMETRES UNO.							Project Title: 6 UPPER WIMPOLE STREET LONDON W1G 6LG			michael baigent orla kelly CONSULTING STRUCTURAL ENGINEERS Tel: 020 8568 4871 Fax: 020 8568 4775 Email: mail@mboik.co.uk Internet: www.mboik.co.uk					
							Drawing Title: MONITORING POINTS EXISTING SECTION 1-1			Scale @ A1: 1:50		Drawn By: LA	Project No: 23008	Drawing No: M-1	
										Date: JUNE 2025	Checked By: OK		Revision: P1		
Rev Date By Amendments				Drawing Status: PRELIMINARY											

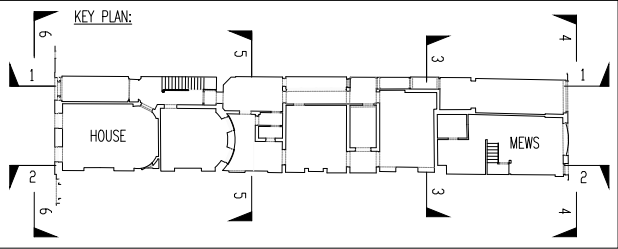

General Notes: - THIS DRAWING TO BE READ IN CONJUNCTION WITH ALL RELEVANT ARCHITECTS & ENGINEERS DRAWINGS & SPECIFICATIONS. - THE CONTRACTOR IS TO BE RESPONSIBLE FOR ALL DIMENSIONS & FOR THE CORRECT SETTING OUT OF THE WORK ON SITE. - DO NOT SCALE THIS DRAWING. ALL DIMENSIONS IN MILLIMETRES UNO.				Project Title: 6 UPPER WIMPOLE STREET LONDON W1G 6LG		m b o k CONSULTING STRUCTURAL ENGINEERS Tel: 020 8568 4871 Fax: 020 8568 4775 Email: mail@mbok.co.uk Internet: www.mbok.co.uk			
				Drawing Title: MONITORING POINTS EXISTING SECTION 2-2		Scale @ A1: 1:50	Drawn By: LA	Project No: 23008	Drawing No: M-2
Rev Date By Amendments				Drawing Status: PRELIMINARY		Date: JUNE 2025	Checked By: OK	Revision: P1	

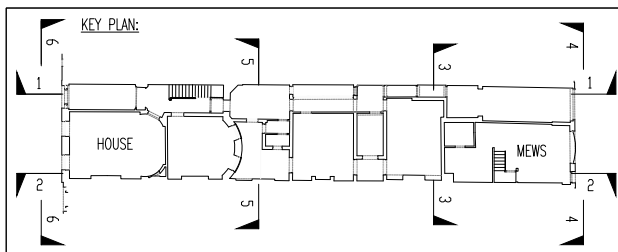

General Notes:

1. THIS DRAWING TO BE READ IN CONJUNCTION WITH ALL RELEVANT ARCHITECTS & ENGINEERS DRAWINGS & SPECIFICATIONS.
2. THE CONTRACTOR IS TO BE RESPONSIBLE FOR ALL DIMENSIONS & FOR THE CORRECT SETTING OUT OF THE WORK ON SITE.
3. DO NOT SCALE THIS DRAWING. ALL DIMENSIONS IN MILLIMETRES UNO.

Rev	Date	By	Amendments

Drawing Status:

PRELIMINARY

Project Title:

6 UPPER WIMPOLE STREET
LONDON W1G 6LG


Drawing Title:

MONITORING POINTS
EXISTING ELEVATION 3-3

m b o k
CONSULTING STRUCTURAL ENGINEERS

Tel: 020 8568 4871 Fax: 020 8568 4775 Email: mail@mbok.co.uk Internet: www.mbok.co.uk

Scale @ A1:	1:50	Drawn By:	LA	Project No:	23008	Drawing No:	M-3
Date:	JUNE 2025	Checked By:	OK	Revision:	P1		

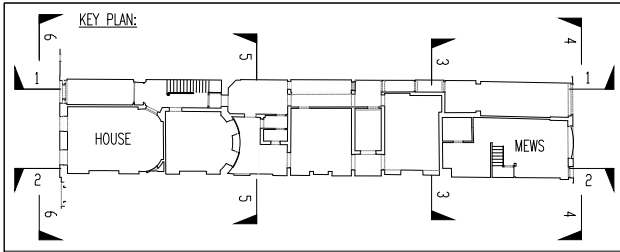

General Notes:

1. THIS DRAWING TO BE READ IN CONJUNCTION WITH ALL RELEVANT ARCHITECTS & ENGINEERS DRAWINGS & SPECIFICATIONS.
2. THE CONTRACTOR IS TO BE RESPONSIBLE FOR ALL DIMENSIONS & FOR THE CORRECT SETTING OUT OF THE WORK ON SITE.
3. DO NOT SCALE THIS DRAWING. ALL DIMENSIONS IN MILLIMETRES UNO.

Rev	Date	By	Amendments
-----	------	----	------------

Drawing Status:

PRELIMINARY

Project Title:

6 UPPER WIMPOLE STREET
LONDON W1G 6LG


Drawing Title:

MONITORING POINTS
EXISTING ELEVATION 4-4


m b o k
CONSULTING STRUCTURAL ENGINEERS

Tel: 020 8568 4871 Fax: 020 8568 4775 Email: mail@mbok.co.uk Internet: www.mbok.co.uk

Scale @ A1:	1:50	Drawn By:	LA	Project No:		Drawing No:	M-4
Date:	JUNE 2025	Checked By:	OK		23008	Revision:	P1

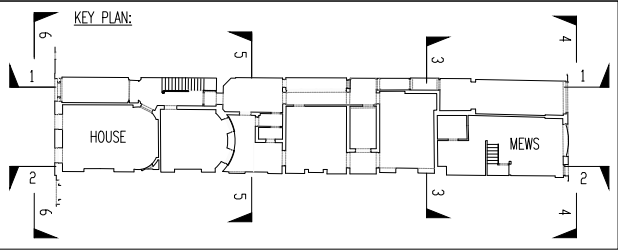

General Notes: 1. THIS DRAWING TO BE READ IN CONJUNCTION WITH ALL RELEVANT ARCHITECTS & ENGINEERS DRAWINGS & SPECIFICATIONS. 2. THE CONTRACTOR IS TO BE RESPONSIBLE FOR ALL DIMENSIONS & FOR THE CORRECT SETTING OUT OF THE WORK ON SITE. 3. DO NOT SCALE THIS DRAWING. ALL DIMENSIONS IN MILLIMETRES UNO.				Project Title: 6 UPPER WIMPOLE STREET LONDON W1G 6LG		m b o k CONSULTING STRUCTURAL ENGINEERS Tel: 020 8568 4871 Fax: 020 8568 4775 Email: mail@mbok.co.uk Internet: www.mbok.co.uk			
Drawing Status: PRELIMINARY				Drawing Title: MONITORING POINTS EXISTING ELEVATION 5-5		Scale @ A1: 1:50	Drawn By: LA	Project No: 23008	Drawing No: M-5
Rev Date By Amendments				Date: JUNE 2025		Checked By: OK	Revision: P1		

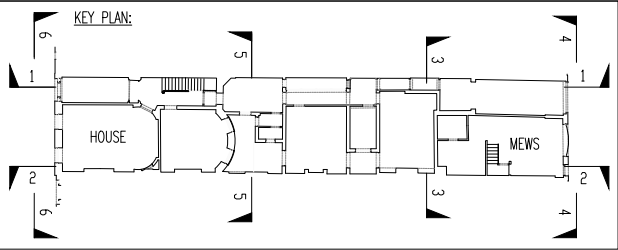

General Notes: 1. THIS DRAWING TO BE READ IN CONJUNCTION WITH ALL RELEVANT ARCHITECTS & ENGINEERS DRAWINGS & SPECIFICATIONS. 2. THE CONTRACTOR IS TO BE RESPONSIBLE FOR ALL DIMENSIONS & FOR THE CORRECT SETTING OUT OF THE WORK ON SITE. 3. DO NOT SCALE THIS DRAWING. ALL DIMENSIONS IN MILLIMETRES UNO.		Project Title: 6 UPPER WIMPOLE STREET LONDON W1G 6LG		m b o k CONSULTING STRUCTURAL ENGINEERS Tel: 020 8568 4871 Fax: 020 8568 4775 Email: mail@mbok.co.uk Internet: www.mbok.co.uk			
Drawing Status: PRELIMINARY		Drawing Title: MONITORING POINTS EXISTING ELEVATION 6-6		Scale @ A1: 1:50	Drawn By: LA	Project No: 23008	Drawing No: M-6
Rev Date By Amendments		Date: JUNE 2025		Checked By: OK	Revision: P1		