


6 Upper Wimpole Street | 6 Devonshire Mews
Extension, Remodelling & Refurbishment

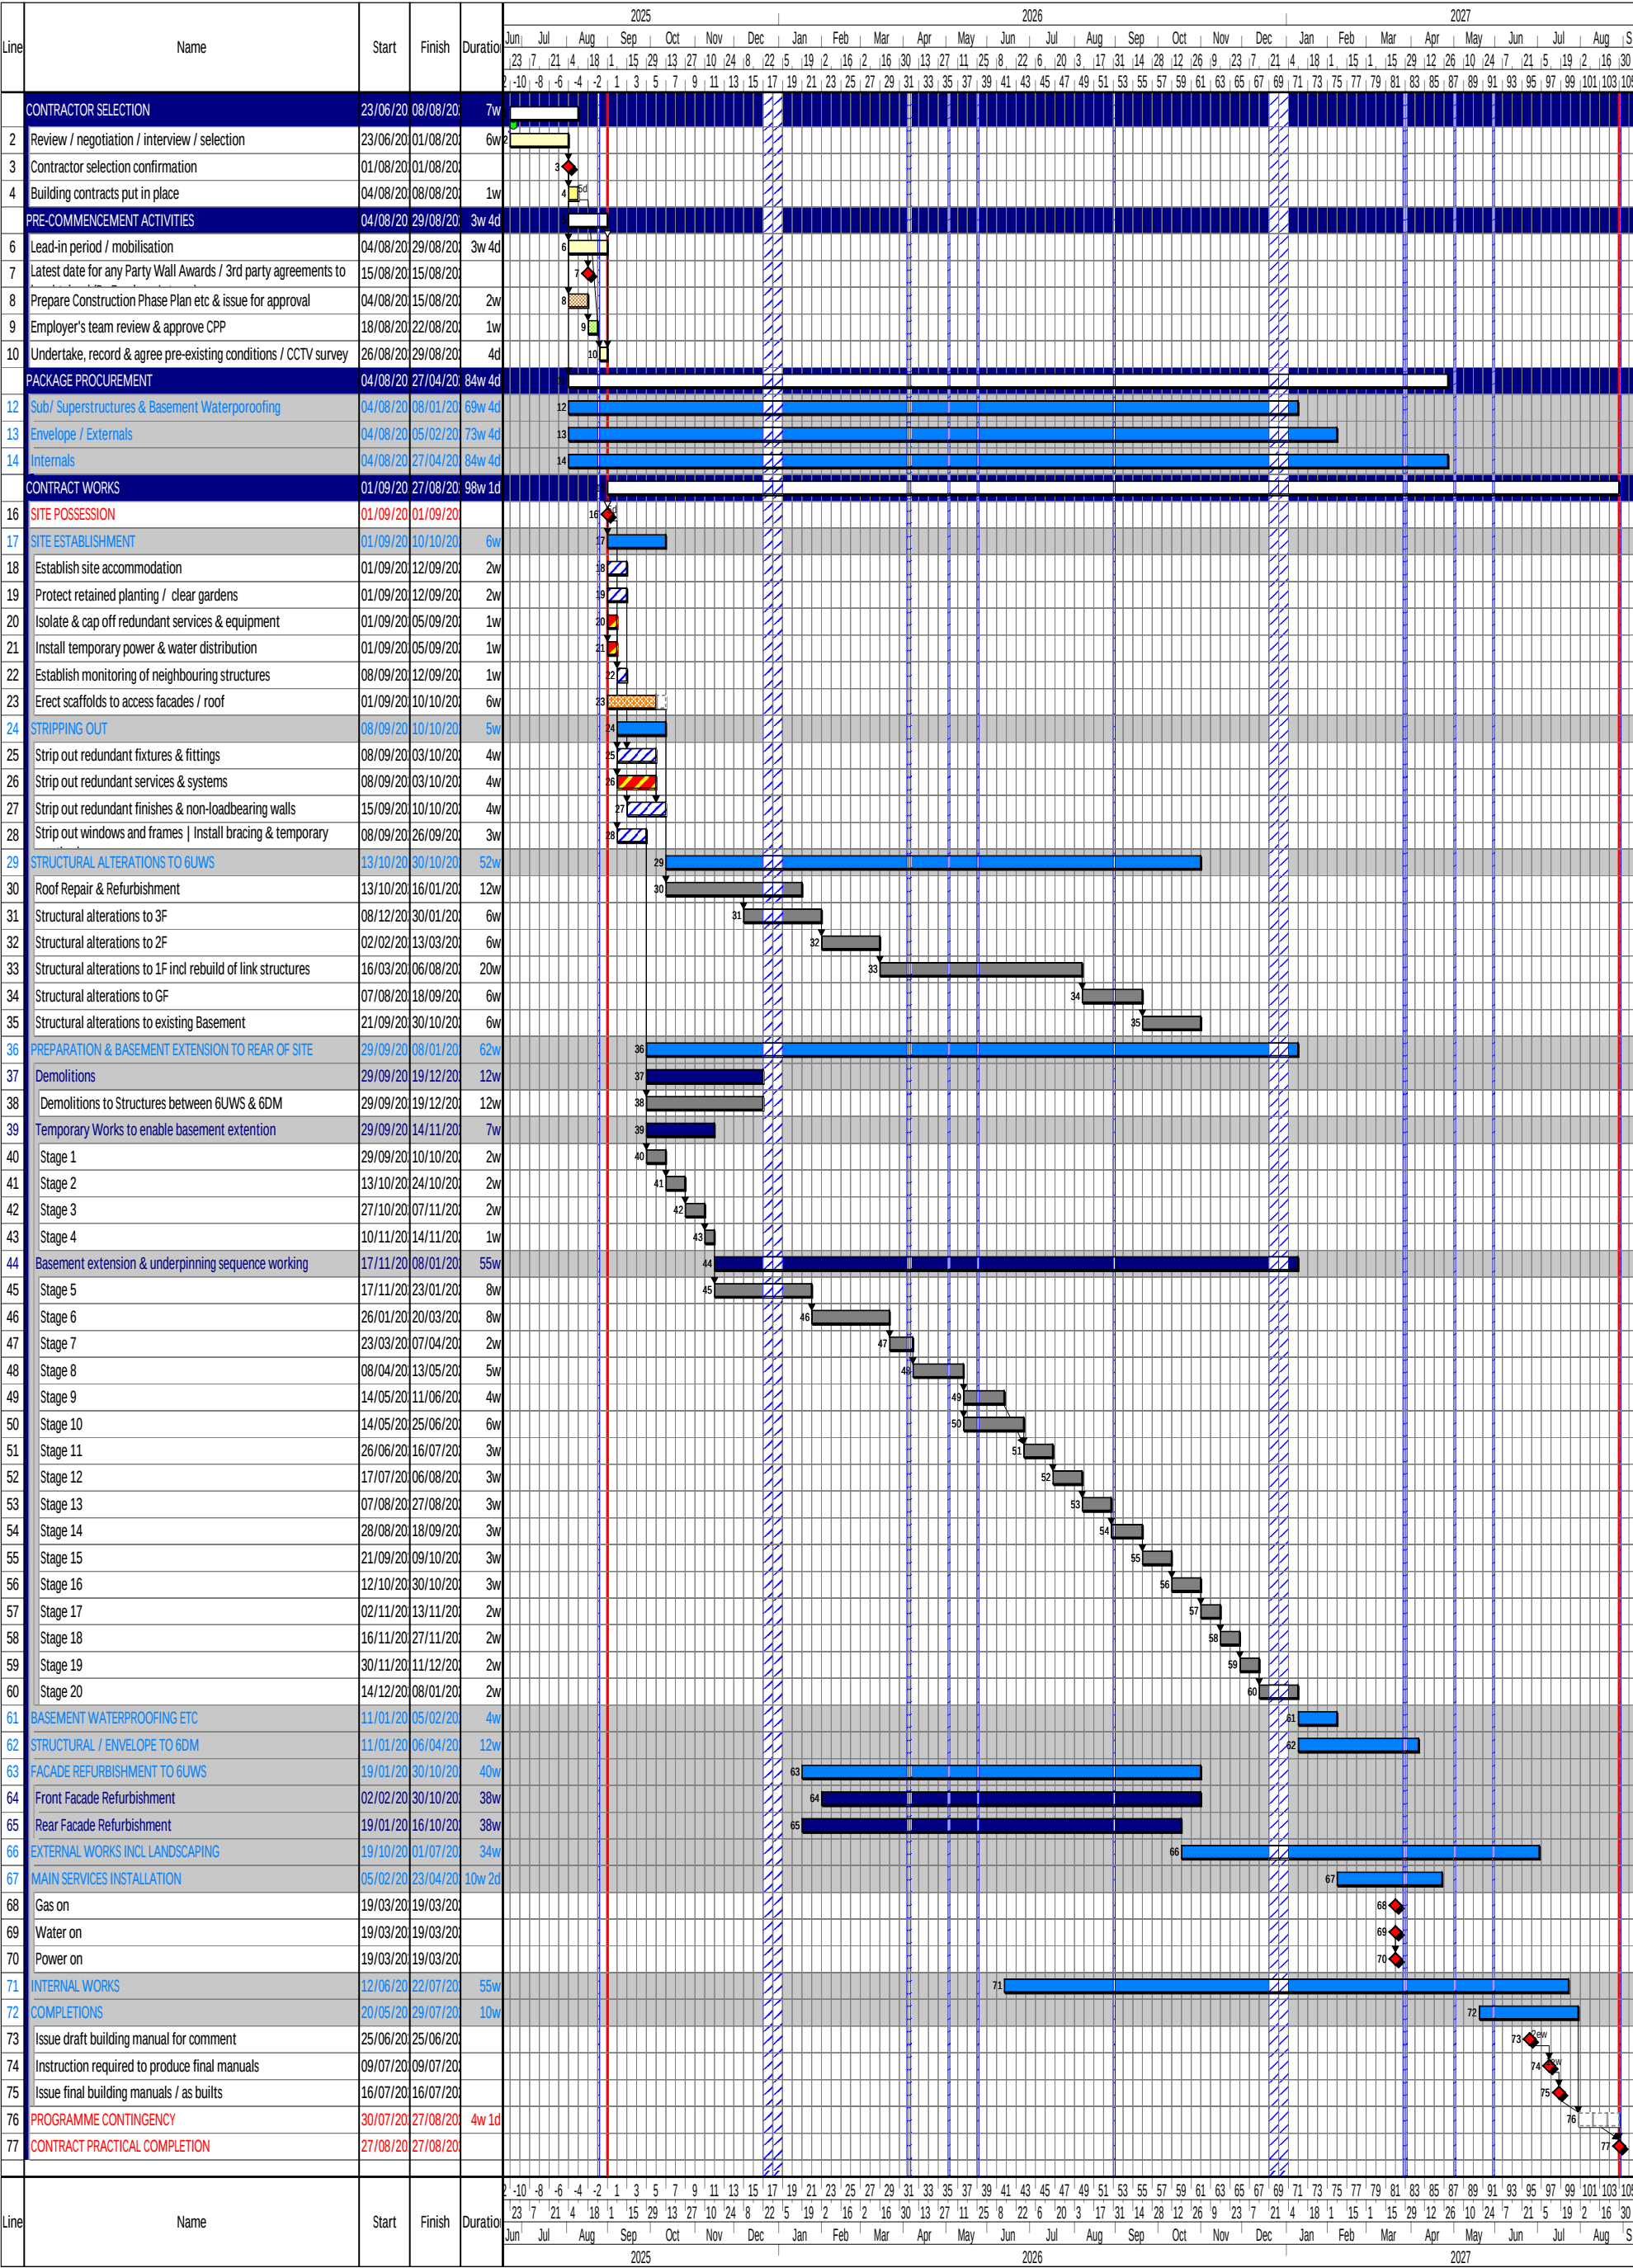

Programme No.:	C1602/TP1/001 Revision: 0
Date of Issue:	30/06/2025
Date Revised:	
Drawn By:	dHb

INDICATIVE PROGRAMME
Subject to Confirmed Scope of Works

Page: 1 of 1

Unit 2, 12 Greenock Rd
London, W3 8DU
T: 0208 993 6903
F: 0208 993 6681